




FLOOR PLAN

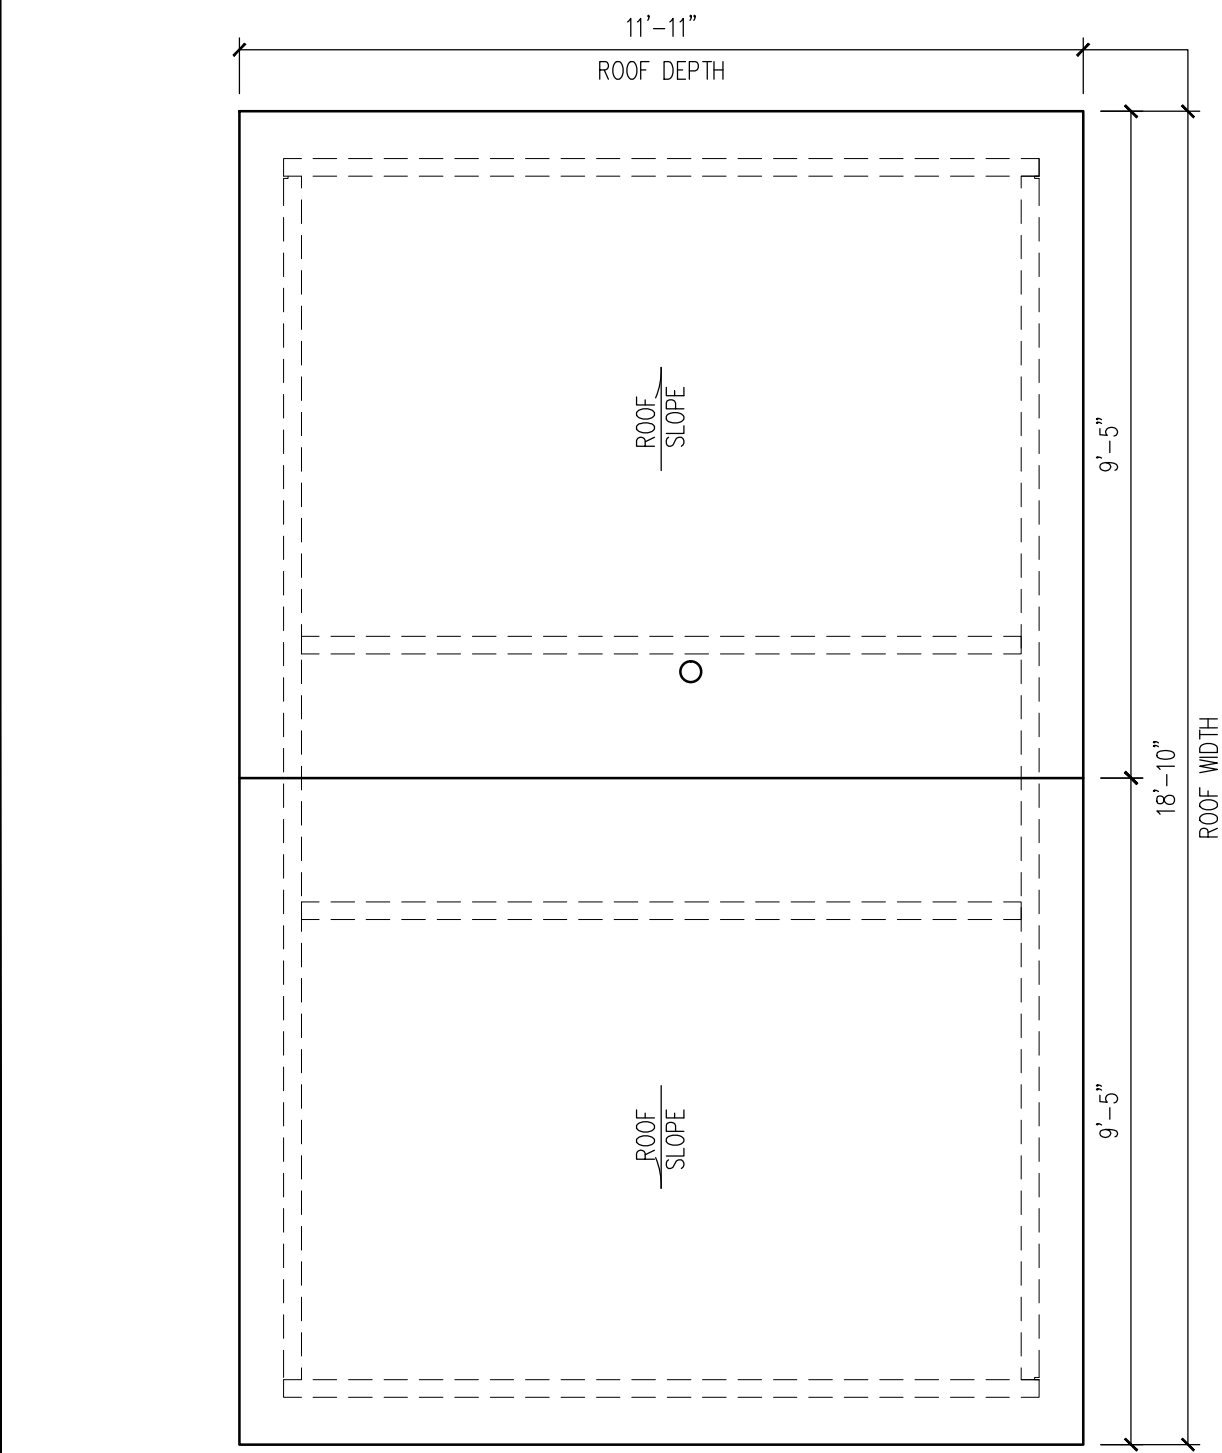


ROOF PLAN

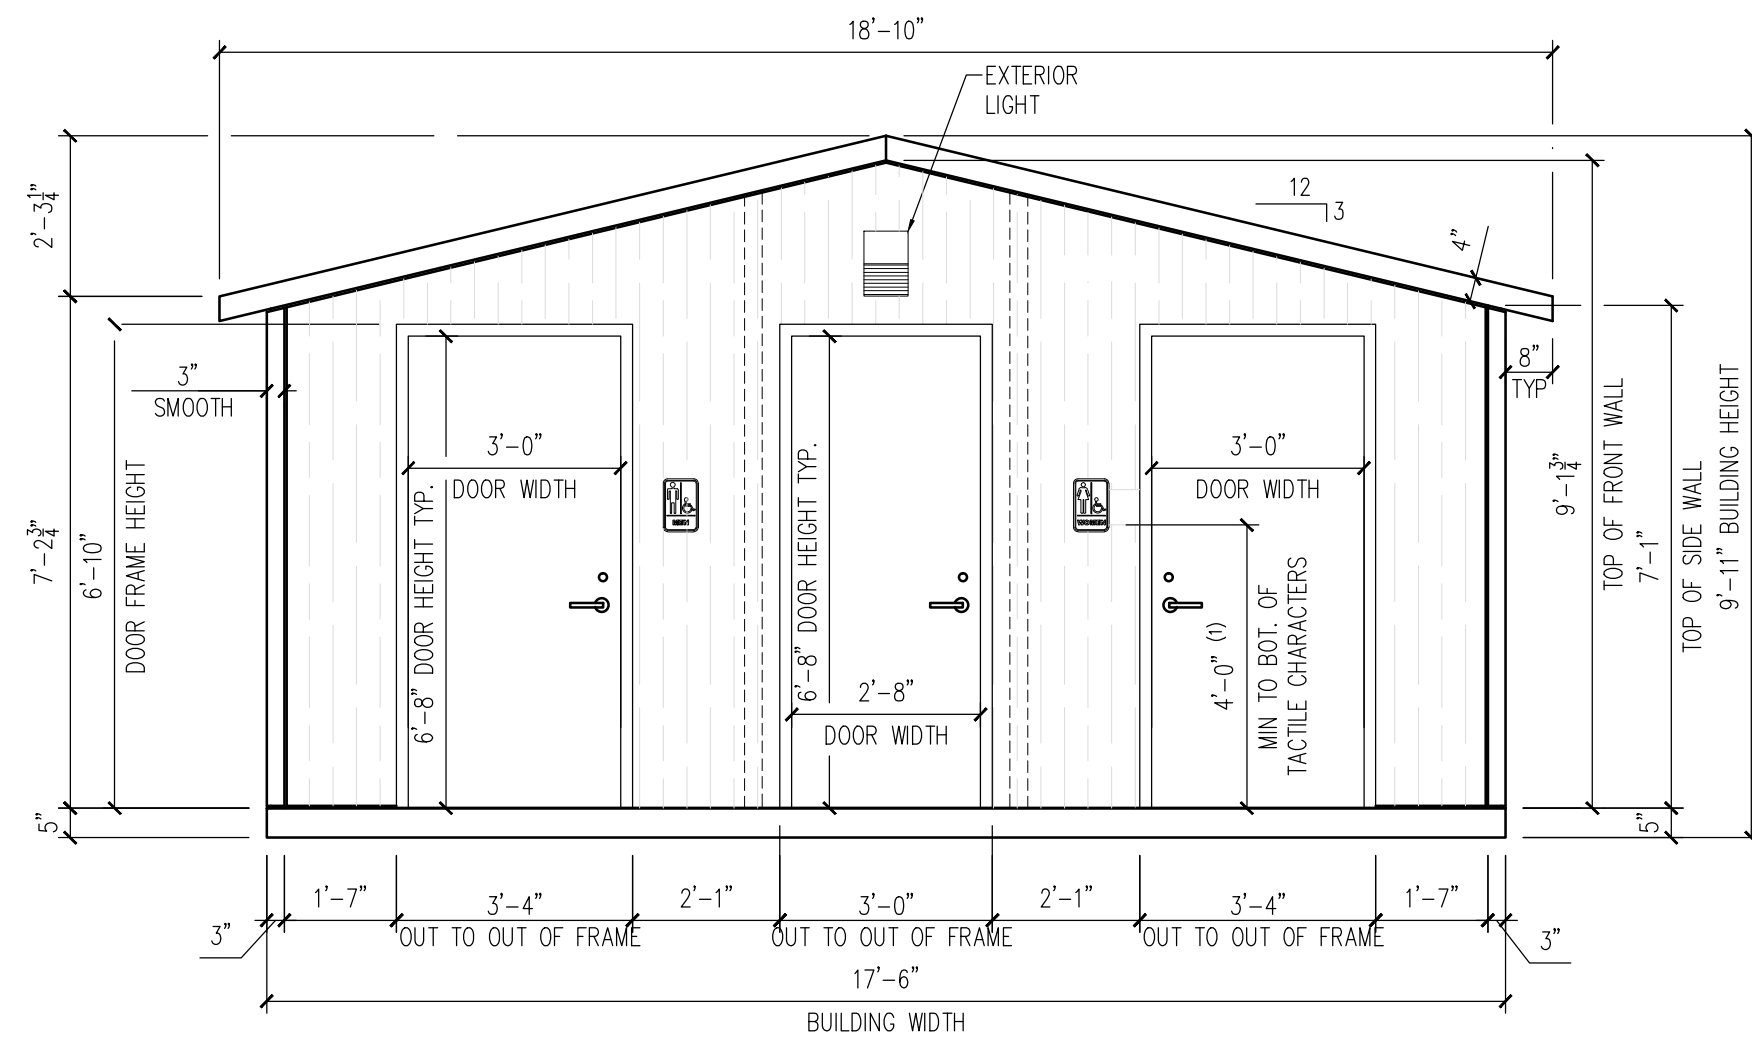


FRONT ELEVATION

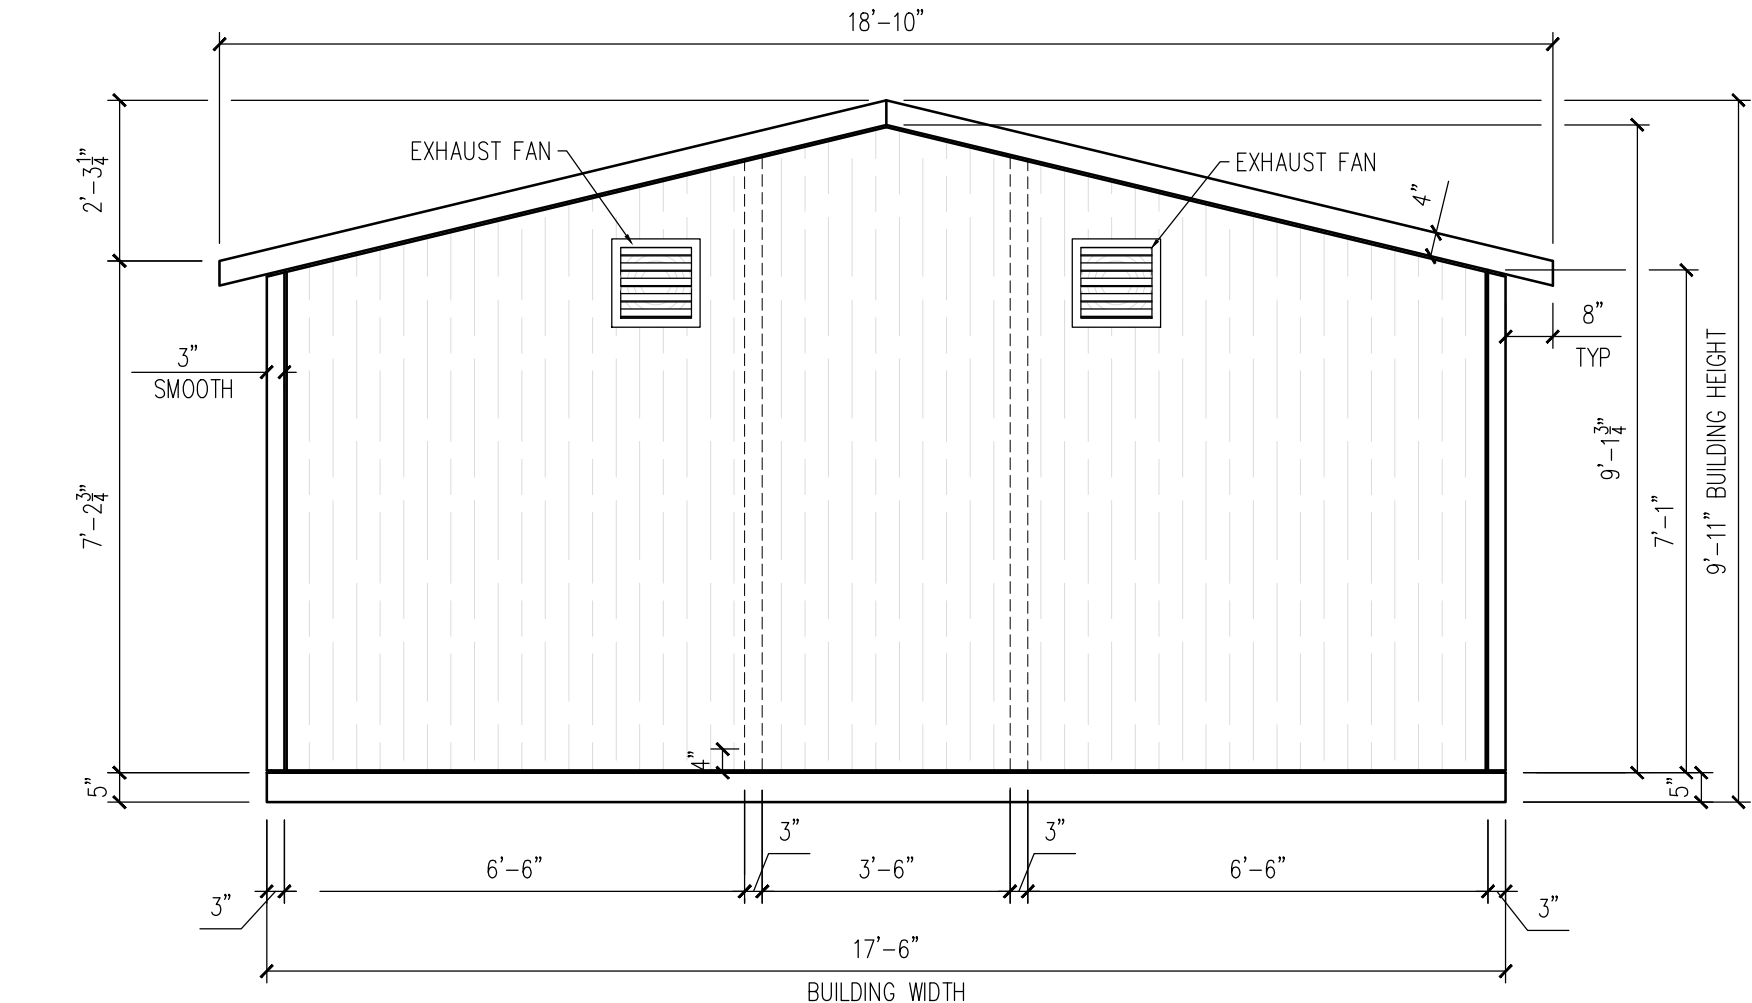

BACK ELEVATION

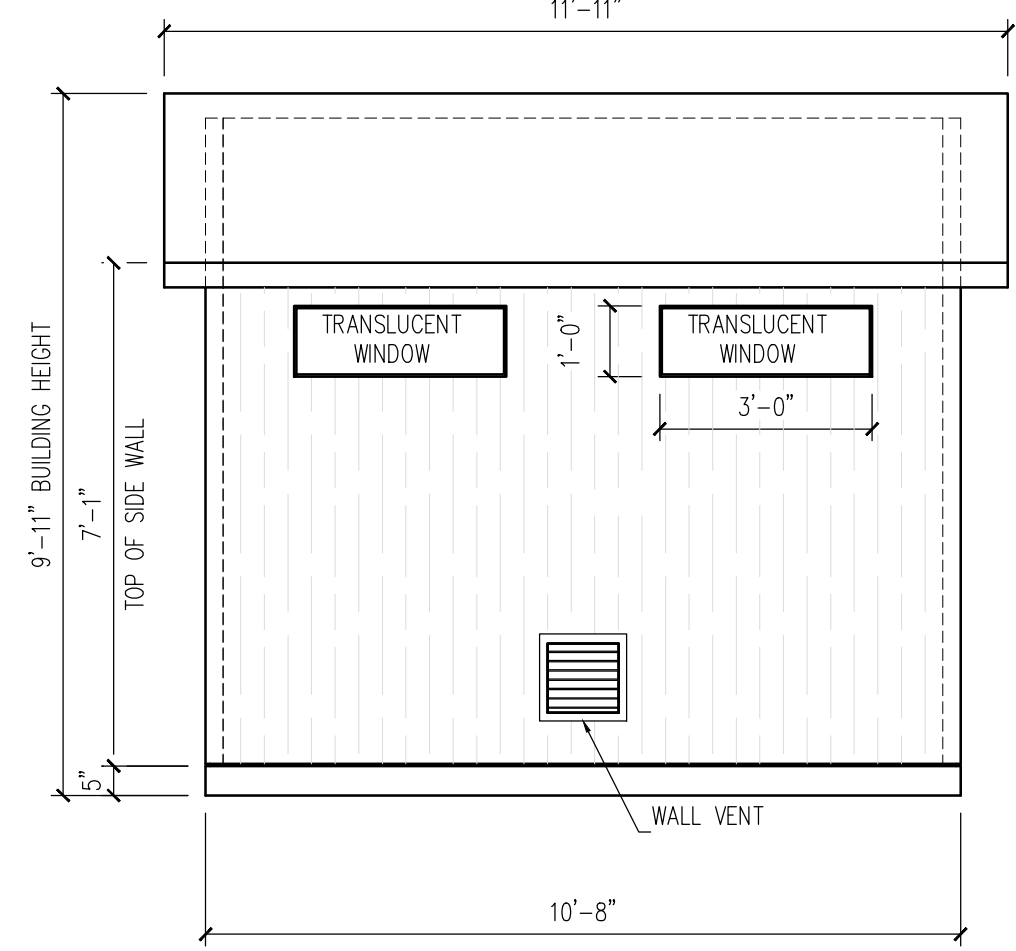

RIGHT ELEVATION

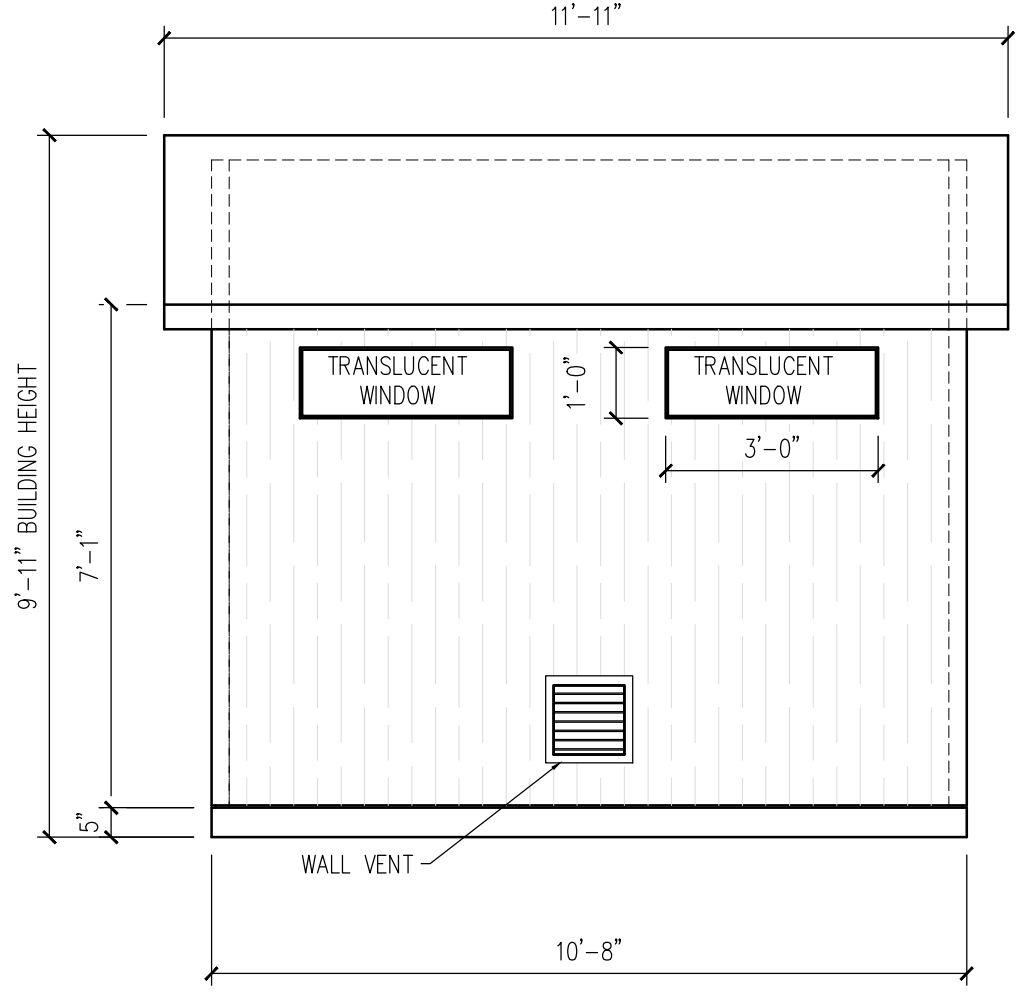

LEFT ELEVATION

NOTE: FINISH OPTIONAL, VARIOUS FINISHES ARE AVAILABLE

- EASI-BRICK
- BARNBOARD
- BROOM
- OTHER: _____

- GENERAL NOTES:
- ALL REQUIRED OPENINGS FOR ELECTRIC, MECHANICAL, LOUVERS, ETC. MUST BE SIZED AND LOCATED BY BUYER ON THIS DRAWING (OPENING SIZES AND LOCATIONS MAY HAVE TO BE ALTERED IF THEY INTERFERE WITH CONNECTIONS OR REINFORCING)
 - ALL VIEWS ARE FROM EXTERIOR
 - A SIGNED COPY MUST BE RETURNED BEFORE BUILDING CAN BE RELEASED FOR PRODUCTION

MESSAGE CENTER	
BUILDING FINISH WALLS:	_____
BUILDING FINISH ROOF:	_____
BUILDING STAIN WALLS:	_____
BUILDING STAIN ROOF:	_____
DOOR COLOR:	_____
BUILDING WEIGHT:	_____
CUSTOMER APPROVAL	
APPROVED BY:	DATE:

EASI-SET® WORLDWIDE
 5119 Catlett Rd. • Midland, VA 22728 • info@EasiSet.com
 www.EasiSet.com • 800-547-4045 • Fax 540-439-2541

DATE	DESCRIPTION	REV
-	-	1
-	-	2
-	-	3
-	-	4

PROJECT: 10'-8" x 17'-6" x 9'-11"
 EASI-SET MORGAN FLUSH
 DOUBLE UNISEX RESTROOM

CONTRACTOR: _____

BUILDING LAYOUT

JOB # _____

DRAWN BY AGT

CHECK BY RKP

ISSUE DATE 10.30.15

SHEET LAYOUT